


# **3265 RABEL**

WALLS DRAWINGS

2025-12-17



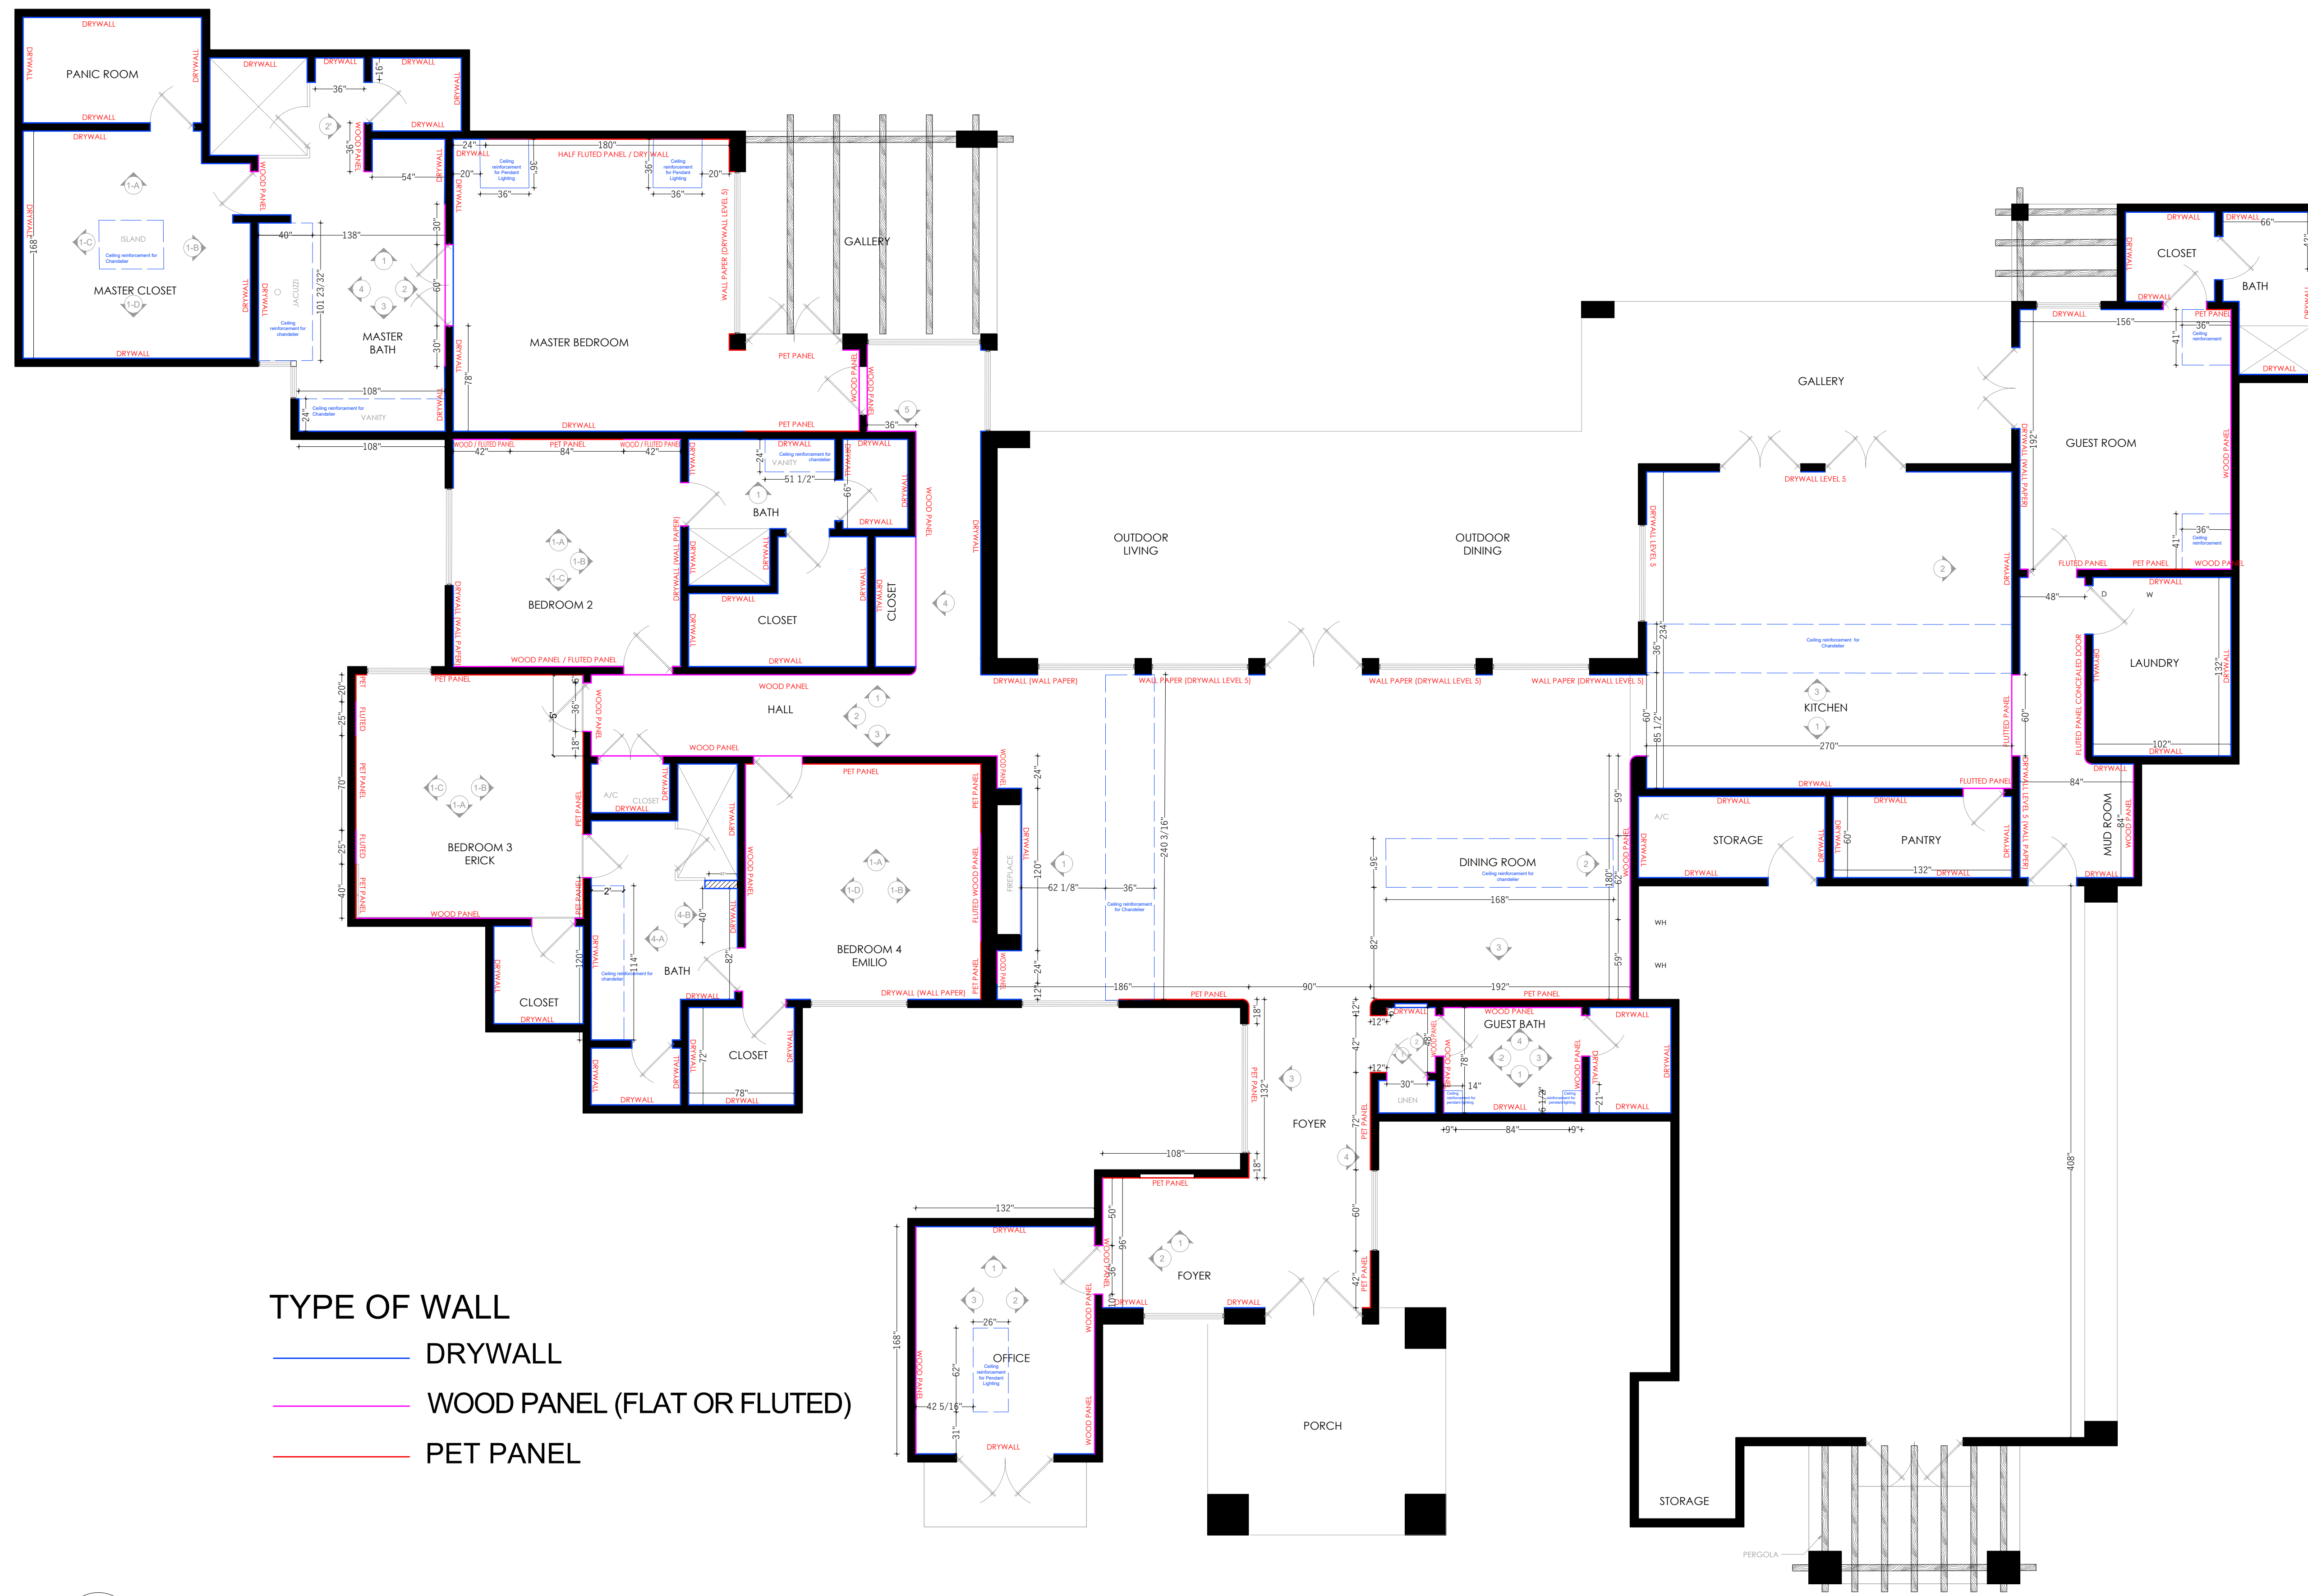


TYPE OF WALL


- DRYWALL
- WOOD PANEL (FLAT OR FLUTED)
- PET PANEL

1 Floor Plan  
(3/16"=1'-0")




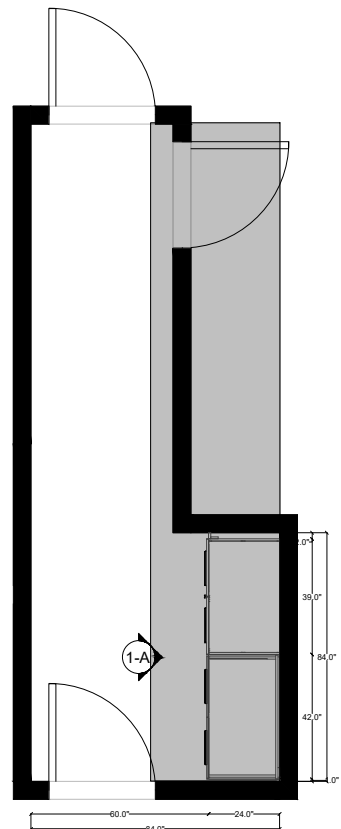

1 MUDROOM plan

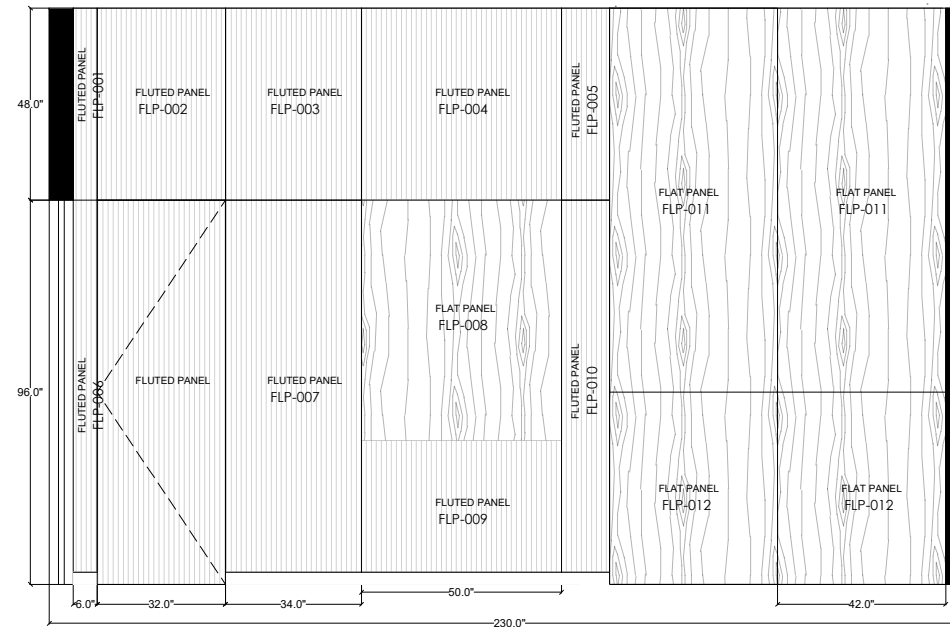

3 MUDROOM Elevation A

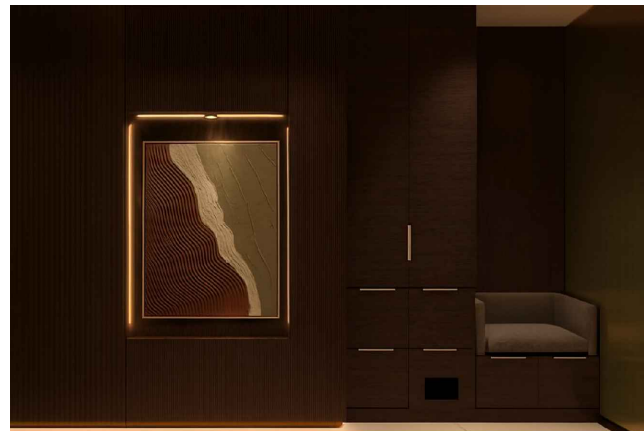

2 Reference image

MARK	TYPE	FUNCTION	WIDTH	HEIGHT	DESCRIPTION	AREA
1	FLP-001	FLUTED PANEL	6"	48"	WALL PANEL	MUDROOM
1	FLP-002	FLUTED PANEL	32"	48"	WALL PANEL	MUDROOM
1	FLP-003	FLUTED PANEL	34"	48"	WALL PANEL	MUDROOM
1	FLP-004	FLUTED PANEL	50"	48"	WALL PANEL	MUDROOM
1	FLP-005	FLUTED PANEL	12"	48"	WALL PANEL	MUDROOM
1	FLP-006	FLUTED PANEL	6"	96"	WALL PANEL	MUDROOM
1	FLP-007	FLUTED PANEL	32"	96"	WALL PANEL	MUDROOM
1	FLP-008	FLAT PANEL	34"	96"	WALL PANEL	MUDROOM
1	FLP-009	FLUTED PANEL	50"	96"	WALL PANEL	MUDROOM
1	FLP-010	FLUTED PANEL	12"	96"	WALL PANEL	MUDROOM
2	FLP-011	FLAT PANEL	42"	96"	WALL PANEL	MUDROOM
2	FLP-012	FLAT PANEL	42"	48"	WALL PANEL	MUDROOM

Enterprise Logo

Project Name  
RABEL- Mudroom

Drawing  
Mudroom - WALL PANELS

Drawing Number  
EC-276-MDR-001

Drawing Code  
R1

Description

Date  
2025-12-17

Drafter  
María Abuela

Approved by  
M. Fernanda P.

Location  
Mudroom

Material	Finish	Cabinets	Revision	Drafter	Description	Date	Drawing Number
Plywood	Walnut veneer						
Fluted panel	Walnut veneer						







Project Name

RABEL - Bedroom 2

Drawing

Bedroom 2 - WALL PANELS

Drawing Number

EC-276-BR2-001

Drawing Code

R1

Description

Date

2025-12-16

Drafter


María Abuela

Approved by

M. Fernanda P.


Location

Bedroom 2

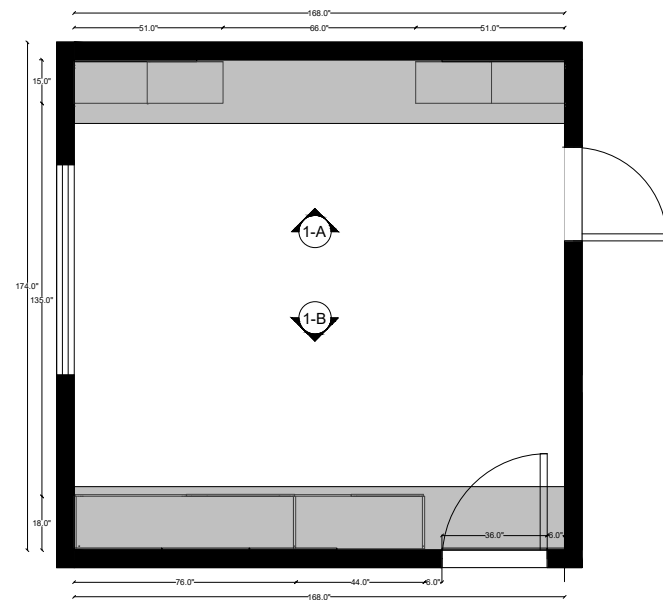

BEDROOM 2 PLAN


MARK	TYPE	FUNCTION	WIDTH	HEIGHT	DESCRIPTION	AREA
2	FLUTED PANEL	WALL PANEL	21"	24"	BEDROOM 2	
2	FLP-002	FLAT PANEL	21"	24"	BEDROOM 2	
2	FLP-003	P.E.T. PANEL	42"	24"	BEDROOM 2	
2	FLP-004	FLUTED PANEL	21"	96"	BEDROOM 2	
2	FLP-005	FLAT PANEL	21"	96"	BEDROOM 2	
2	FLP-006	P.E.T. PANEL	42"	96"	BEDROOM 2	
1	FLP-007	FLAT PANEL	6"	24"	BEDROOM 2	
1	FLP-008	FLAT PANEL	34"	24"	BEDROOM 2	
1	FLP-009	FLUTED PANEL	34"	24"	BEDROOM 2	
3	FLP-010	FLAT PANEL	30"	24"	BEDROOM 2	
1	FLP-011	FLAT PANEL	6"	96"	BEDROOM 2	
1	FLP-012	FLUTED PANEL	34"	96"	BEDROOM 2	
3	FLP-013	FLAT PANEL	30"	96"	BEDROOM 2	

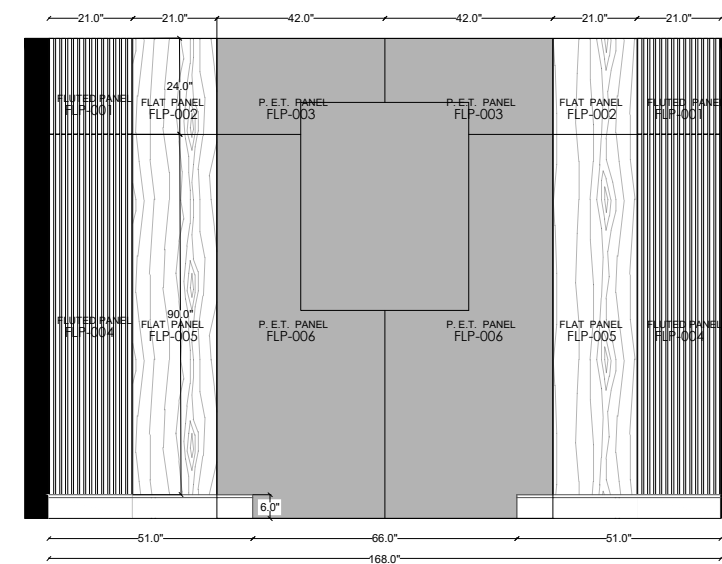

NIGHT STANDS




REFERENCE IMAGE

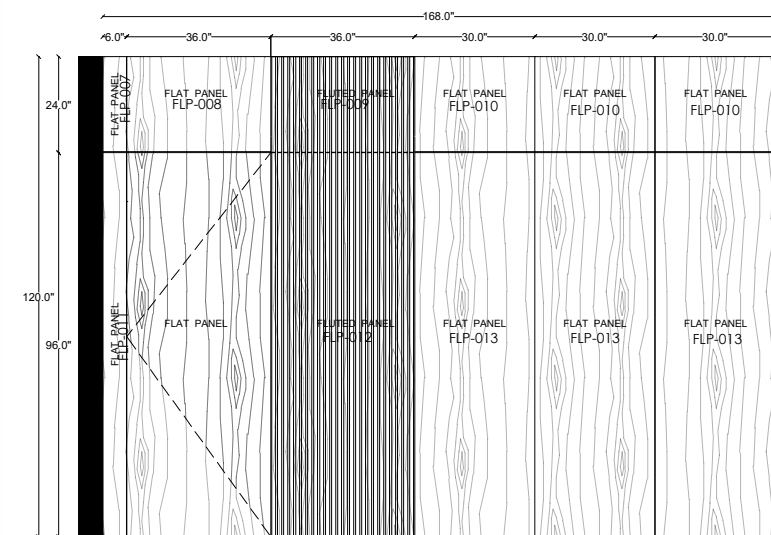


DESK & TV STAND


Material	Finish	Cabinets	Revision	Drafter	Description	Date	Drawing Number
Plywood	Walnut veneer						
Fluted panel	Walnut veneer						
Fluted panel	Lacquered black						

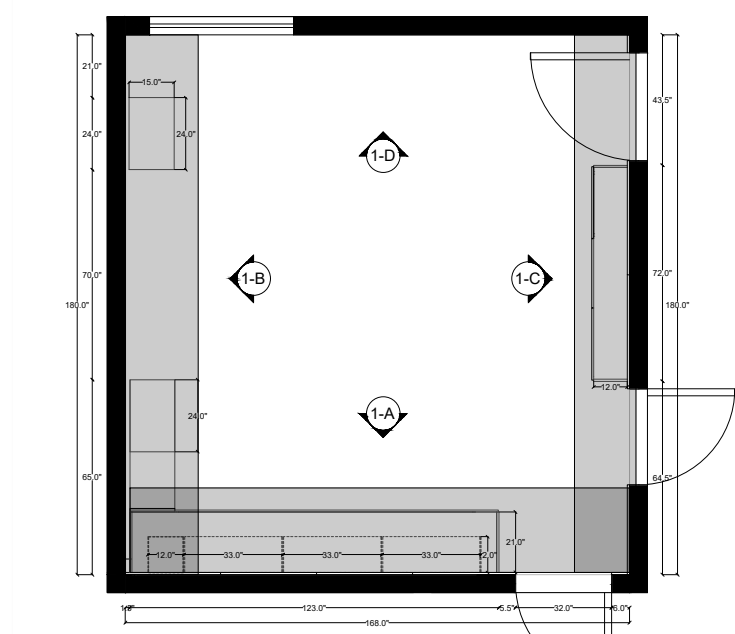


1 BEDROOM 3 PLAN

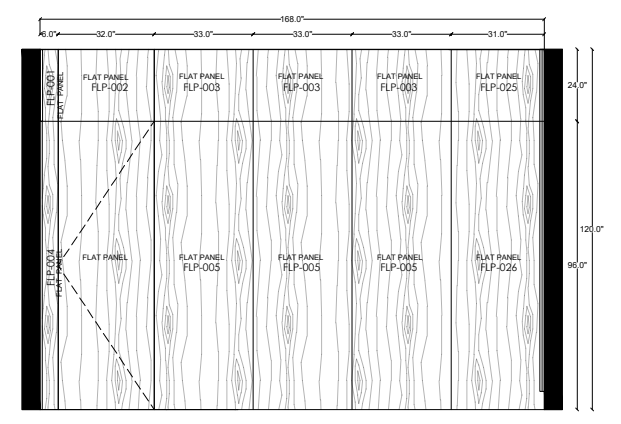


7 WALL ELEVATION A

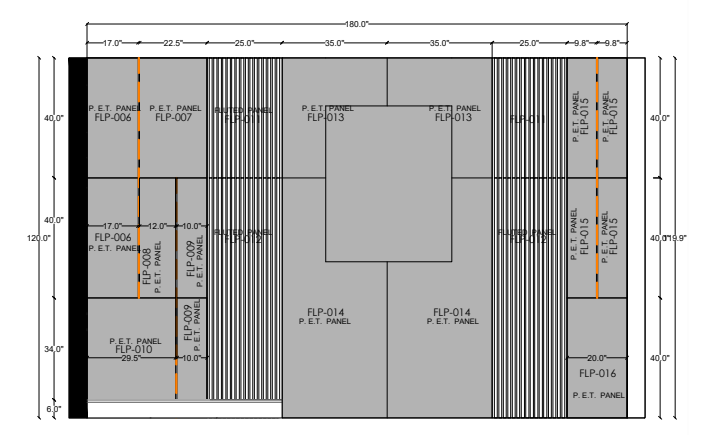

8 WALL ELEVATION B


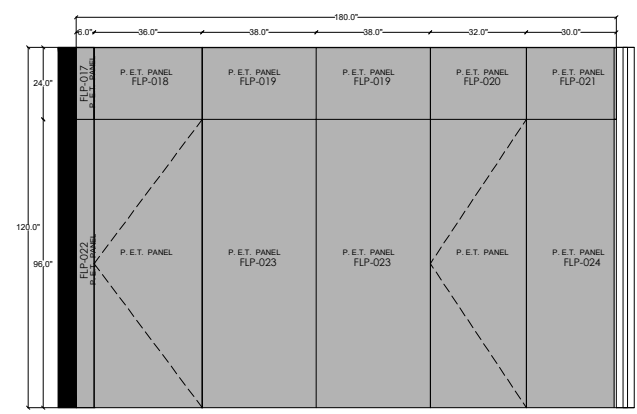


9 WALL ELEVATION C

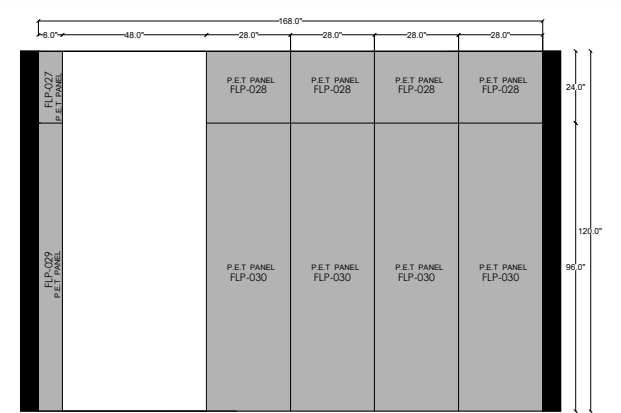


10 WALL ELEVATION D

MARK	TYPE	FUNCTION	WIDTH	HEIGHT	DESCRIPTION	AREA	
1	FLP-001	FLAT PANEL	WALL PANEL	6"	24"	BEDROOM 3	
1	FLP-002	FLAT PANEL	WALL PANEL	32"	24"	BEDROOM 3	
3	FLP-003	FLAT PANEL	WALL PANEL	33"	24"	BEDROOM 3	
1	FLP-004	FLAT PANEL	WALL PANEL	6"	96"	BEDROOM 3	
3	FLP-005	FLAT PANEL	WALL PANEL	33"	96"	BEDROOM 3	
2	FLP-006	P.E.T. PANEL	WALL PANEL	17"	40"	BEDROOM 3	
1	FLP-007	P.E.T. PANEL	WALL PANEL	22.5"	40"	BEDROOM 3	
1	FLP-008	P.E.T. PANEL	WALL PANEL	12"	40"	BEDROOM 3	
2	FLP-009	P.E.T. PANEL	WALL PANEL	10"	40"	BEDROOM 3	
1	FLP-010	P.E.T. PANEL	WALL PANEL	29.5"	10"	BEDROOM 3	
2	FLP-011	FLUTED PANEL	WALL PANEL	25"	40"	BEDROOM 3	
2	FLP-012	FLUTED PANEL	WALL PANEL	25"	80"	BEDROOM 3	
2	FLP-013	P.E.T. PANEL	WALL PANEL	35"	40"	BEDROOM 3	
2	FLP-014	P.E.T. PANEL	WALL PANEL	35"	80"	BEDROOM 3	
4	FLP-015	FLUTED PANEL	WALL PANEL	9.8"	40"	BEDROOM 3	
1	FLP-016	FLAT PANEL	WALL PANEL	20"	40"	BEDROOM 3	
1	FLP-017	P.E.T. PANEL	WALL PANEL	6"	24"	BEDROOM 3	
1	FLP-018	P.E.T. PANEL	WALL PANEL	36"	24"	BEDROOM 3	
2	FLP-019	P.E.T. PANEL	WALL PANEL	38"	24"	BEDROOM 3	
1	FLP-020	P.E.T. PANEL	WALL PANEL	32"	24"	BEDROOM 3	
1	FLP-021	P.E.T. PANEL	WALL PANEL	30"	24"	BEDROOM 3	
1	FLP-022	P.E.T. PANEL	WALL PANEL	4"	96"	BEDROOM 3	
2	FLP-023	P.E.T. PANEL	WALL PANEL	36"	96"	BEDROOM 3	
1	FLP-024	P.E.T. PANEL	WALL PANEL	30"	96"	BEDROOM 3	
1	FLP-025	FLAT PANEL	WALL PANEL	31"	24"	BEDROOM 3	
1	FLP-026	FLAT PANEL	WALL PANEL	31"	96"	BEDROOM 3	
1	FLP-027	P.E.T. PANEL	WALL PANEL	8"	24"	BEDROOM 3	
4	FLP-028	P.E.T. PANEL	WALL PANEL	28"	24"	BEDROOM 3	
1	FLP-029	FLAT PANEL	WALL PANEL	8"	96"	BEDROOM 3	
4	FLP-030	FLAT PANEL	WALL PANEL	28"	96"	BEDROOM 3	

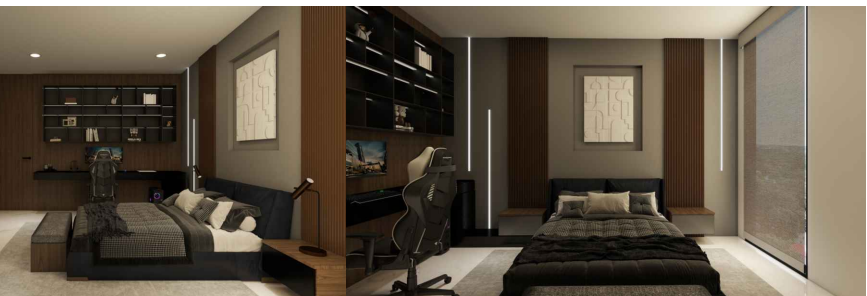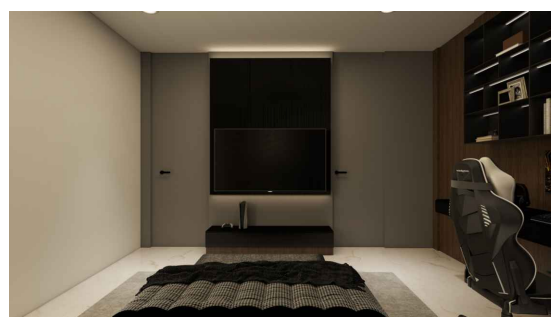


2 Reference image


Material	Finish	Cabinets	Revision	Drafter	Description	Date	Drawing Number
MDF PET	Steel gray						
Plywood	Walnut veneer						
Fluted panel	Walnut veneer						

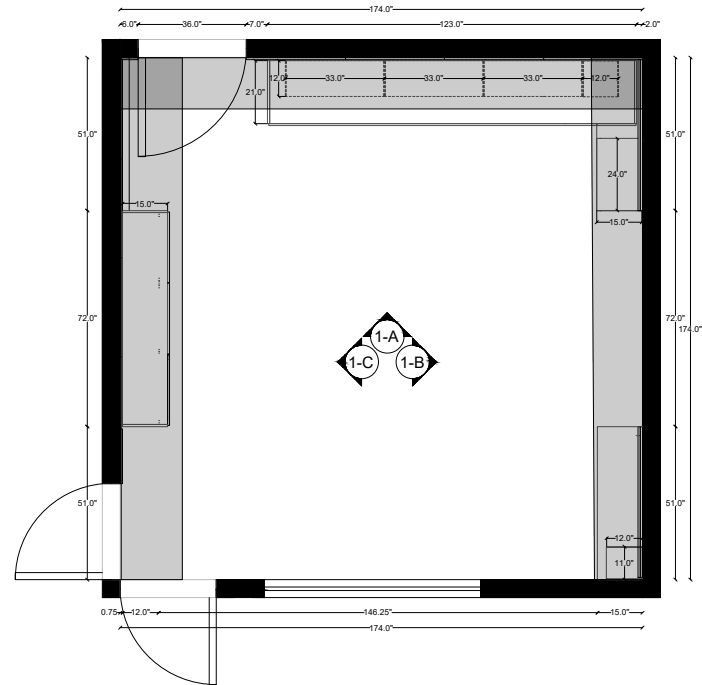


1 BEDROOM 4 PLAN

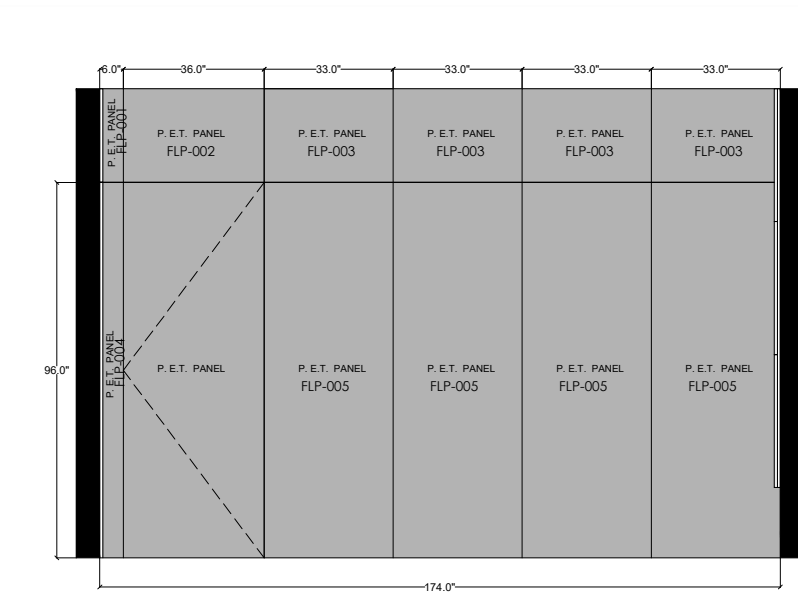


7 WALL ELEVATION A

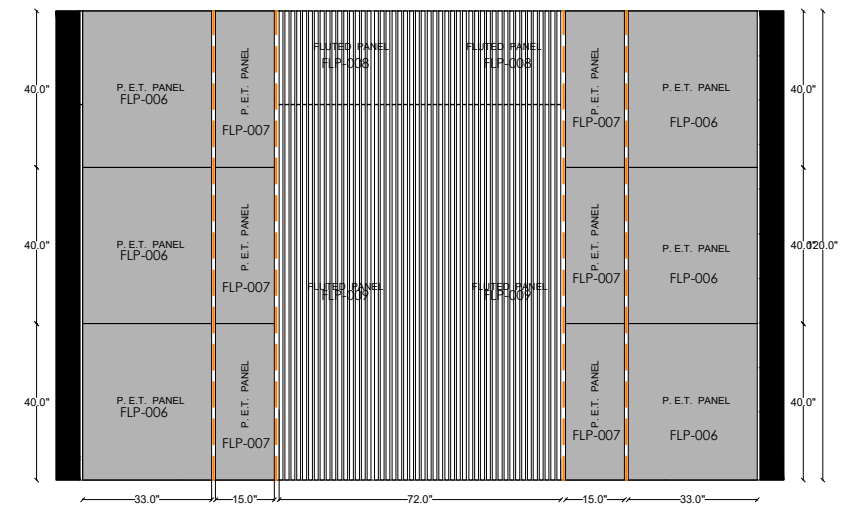

8 WALL ELEVATION B

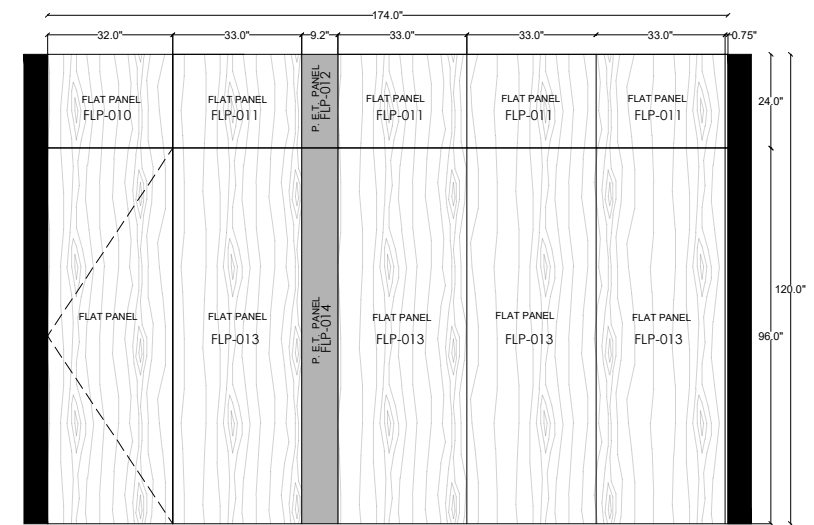

9 WALL ELEVATION C

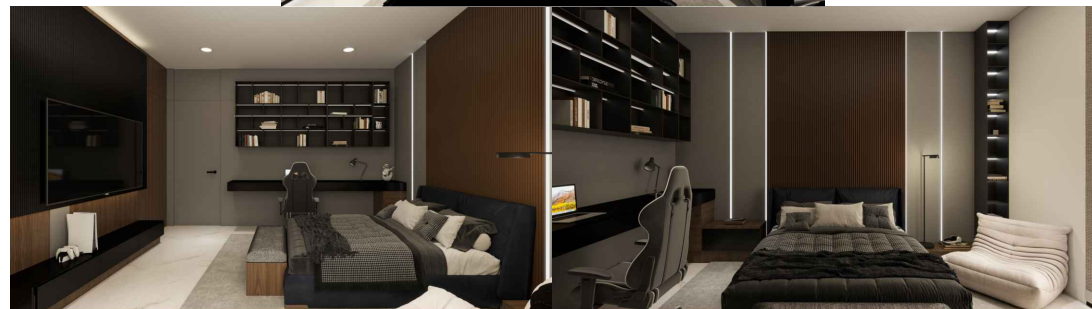

2 REFERENCE IMAGE

MARK	TYPE	FUNCTION	WIDTH	HEIGHT	DESCRIPTION	AREA
1	FLP-001	P.E.T. PANEL	6"	24"		BEDROOM 4
1	FLP-002	P.E.T. PANEL	36"	24"		BEDROOM 4
4	FLP-003	P.E.T. PANEL	33"	24"		BEDROOM 4
1	FLP-004	P.E.T. PANEL	6"	96"		BEDROOM 4
4	FLP-005	P.E.T. PANEL	33"	96"		BEDROOM 4
6	FLP-006	P.E.T. PANEL	36"	40"		BEDROOM 4
6	FLP-007	P.E.T. PANEL	15"	40"		BEDROOM 4
2	FLP-008	FLUTED PANEL	36"	24"		BEDROOM 4
2	FLP-009	FLUTED PANEL	36"	96"		BEDROOM 4
5	FLP-010	FLAT PANEL	32"	96"		BEDROOM 4
4	FLP-011	FLAT PANEL	33"	24"		BEDROOM 4
1	FLP-012	P.E.T. PANEL	10"	24"		BEDROOM 4
4	FLP-013	FLAT PANEL	33"	96"		BEDROOM 4
1	FLP-014	P.E.T. PANEL	10"	96"		BEDROOM 4

Material	Finish	Cabinets	Revision	Drafter	Description	Date	Drawing Number
MDF PET	Steel gray						
Plywood	Walnut veneer						
Fluted panel	Walnut veneer						

Enterprise Logo

*Eckert*  
CABINETRY

Project Name  
RABEL- Bedroom 4

Drawing  
Bedroom 4 - WALL PANELS

Drawing Number  
EC-276-BR4-001

Drawing Code  
R1


Description

Date  
2025-12-16


Drafter  
María Abuela

Approved by  
M. Fernanda P.


Location  
Bedroom 4

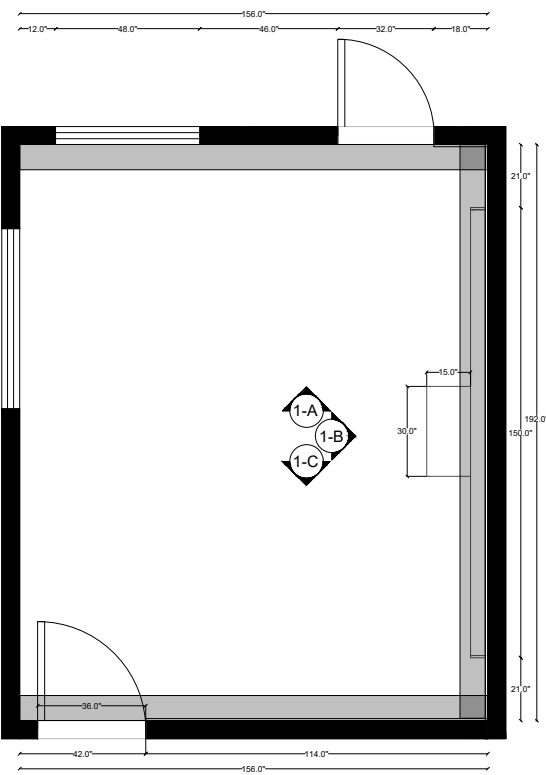

1 GUEST BEDROOM PLAN

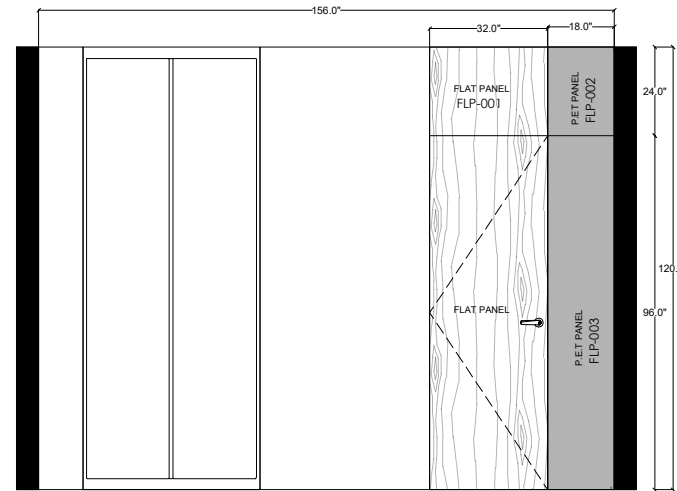


3 WALL ELEVATION A

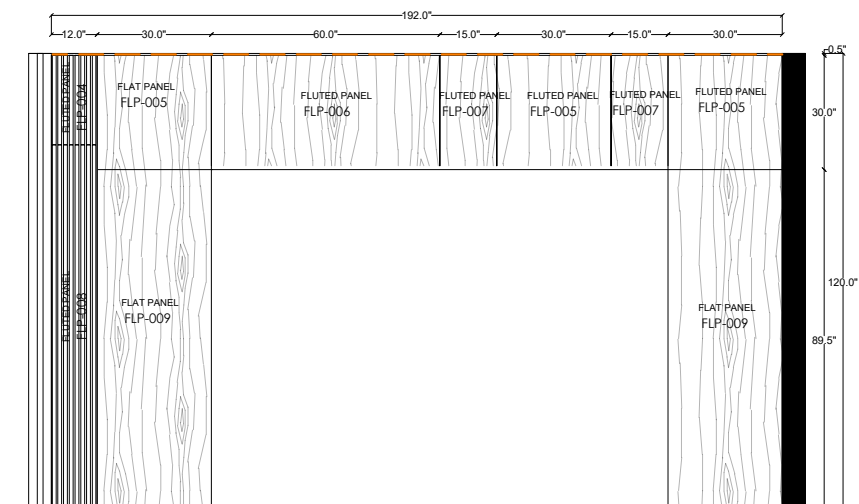


4 WALL ELEVATION B

MARK	TYPE	FUNCTION	WIDTH	HEIGHT	DESCRIPTION	AREA	
1	FLP-001	FLAT PANEL	WALL PANEL	32"	24"	GUEST BEDROOM	
1	FLP-002	P.E.T PANEL	WALL PANEL	18"	24"	GUEST BEDROOM	
1	FLP-003	P.E.T PANEL	WALL PANEL	18"	96"	GUEST BEDROOM	
1	FLP-004	FLUTED PANEL	WALL PANEL	12"	24"	GUEST BEDROOM	
4	FLP-005	FLAT PANEL	WALL PANEL	30"	30"	GUEST BEDROOM	
1	FLP-006	FLAT PANEL	WALL PANEL	60"	30"	GUEST BEDROOM	
2	FLP-007	FLAT PANEL	WALL PANEL	15"	30"	GUEST BEDROOM	
1	FLP-008	FLUTED PANEL	WALL PANEL	12"	89.5"	GUEST BEDROOM	
2	FLP-009	FLAT PANEL	WALL PANEL	30"	89.5"	GUEST BEDROOM	
1	FLP-010	P.E.T PANEL	WALL PANEL	60"	30"	GUEST BEDROOM	
1	FLP-011	FLUTED PANEL	WALL PANEL	24"	24"	GUEST BEDROOM	
1	FLP-012	FLUTED PANEL	WALL PANEL	24"	96"	GUEST BEDROOM	
2	FLP-013	FLAT PANEL	WALL PANEL	36"	24"	GUEST BEDROOM	
1	FLP-014	P.E.T PANEL	WALL PANEL	6"	30"	GUEST BEDROOM	
1	FLP-015	FLAT PANEL	WALL PANEL	6"	89.5"	GUEST BEDROOM	
1	FLP-016	P.E.T PANEL	WALL PANEL	60"	89.5"	GUEST BEDROOM	

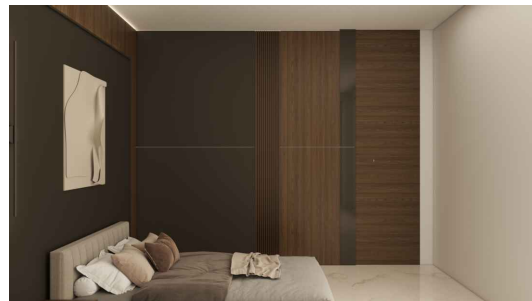

2 REFERENCE IMAGE

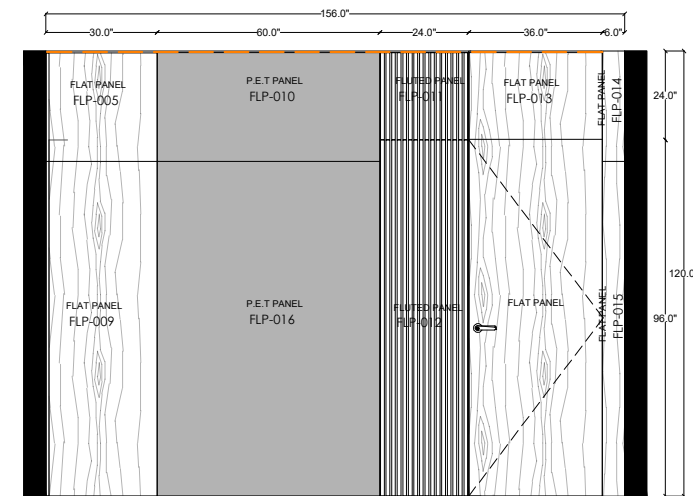

5 WALL ELEVATION C

Enterprise Logo

*Eckert*  
CABINETRY

Project Name

RABEL- Guest Bedroom

Drawing

Guest Bedroom - WALL PANELS

Drawing Number

EC-276-GBR-001

Drawing Code

R1

Description

Date

2025-12-17

Drafter

María Abuela


Approved by

M. Fernanda P.



Location

Guest Bedroom - Wall 1


Material	Finish	Cabinets	Revision	Drafter	Description	Date	Drawing Number
Plywood	Walnut veneer						
Fluted panel	Walnut veneer						
MDF	Black PET						

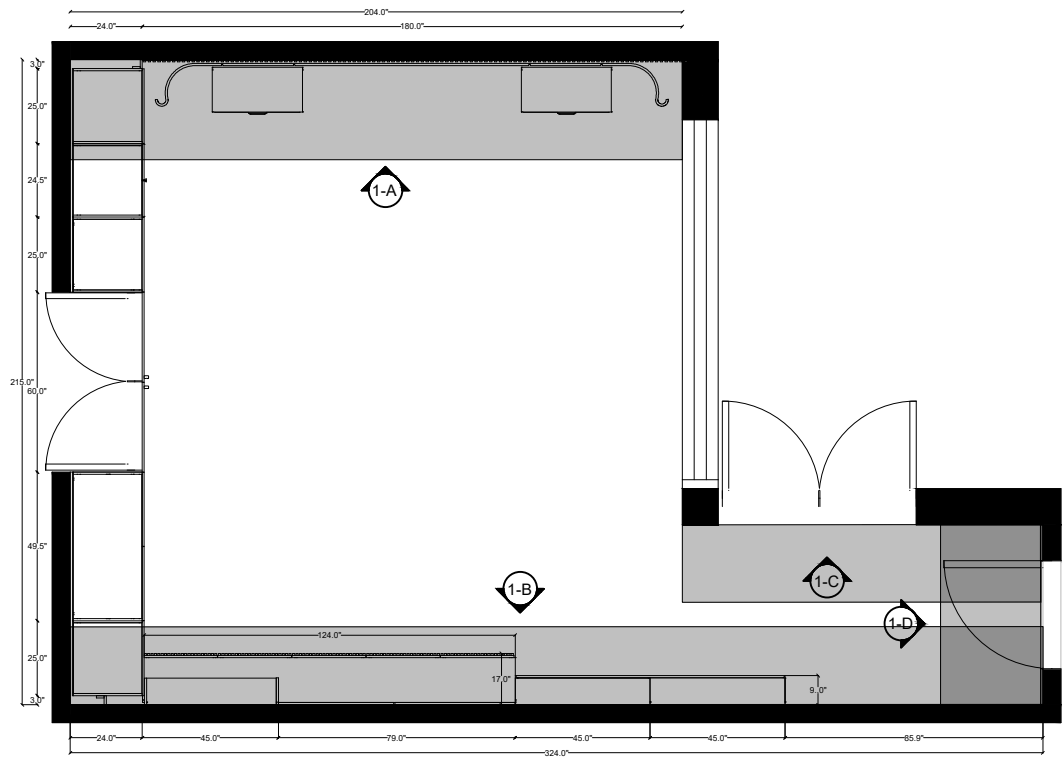

1 MAIN BEDROOM PLAN

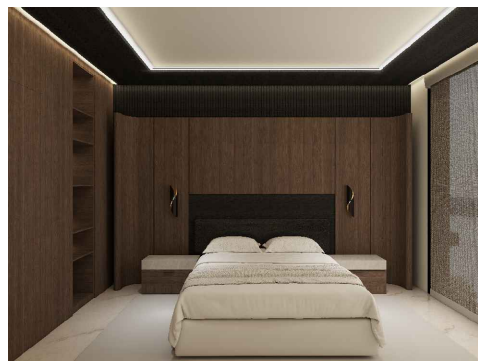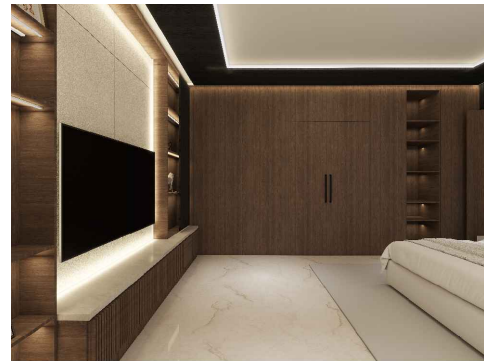


2 REFERENCE IMAGE

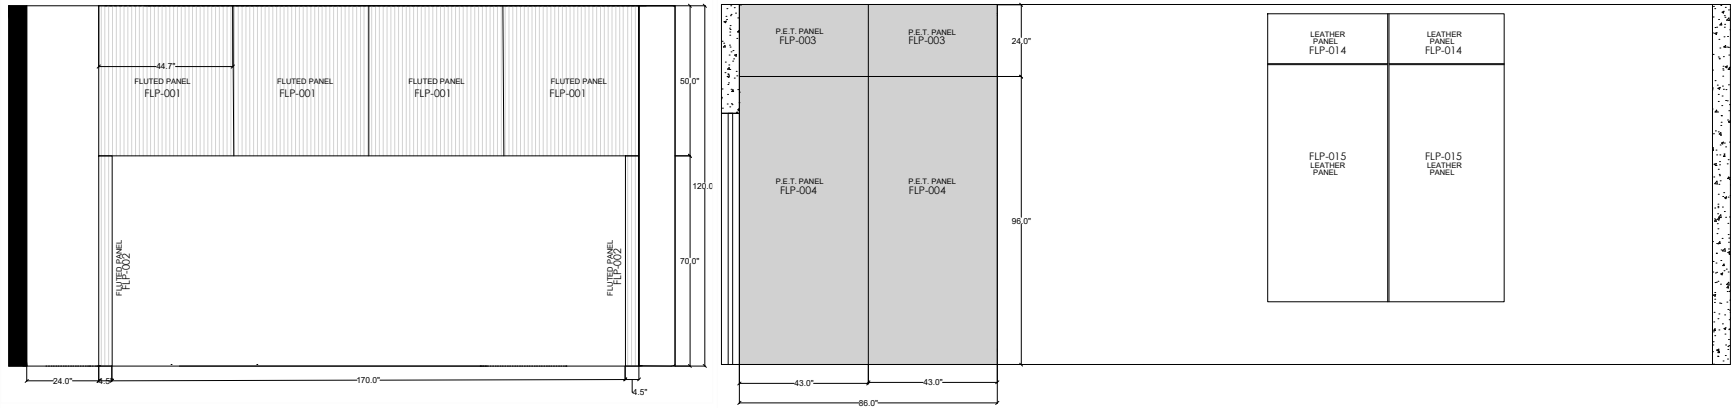


3 MAIN BEDROOM ELEVATION A

4 MAIN BEDROOM ELEVATION B

MARK	TYPE	FUNCTION	WIDTH	HEIGHT	DESCRIPTION	AREA
4	FLUTED PANEL	WALL PANEL	44.7"	50"		MAIN BEDROOM
2	FLUTED PANEL	WALL PANEL	4.5"	70"		MAIN BEDROOM
2	P.E.T PANEL	WALL PANEL	43"	24"		MAIN BEDROOM
2	P.E.T PANEL	WALL PANEL	43"	96"		MAIN BEDROOM
1	P.E.T PANEL	WALL PANEL	12"	24"		MAIN BEDROOM
1	P.E.T PANEL	WALL PANEL	42.3"	24"		MAIN BEDROOM
1	P.E.T PANEL	WALL PANEL	12"	96"		MAIN BEDROOM
1	P.E.T PANEL	WALL PANEL	42.3"	96"		MAIN BEDROOM
1	FLAT PANEL	WALL PANEL	12"	24"		MAIN BEDROOM
1	FLAT PANEL	WALL PANEL	36"	24"		MAIN BEDROOM
1	FLAT PANEL	WALL PANEL	18"	24"		MAIN BEDROOM
1	FLAT PANEL	WALL PANEL	12"	96"		MAIN BEDROOM
1	FLAT PANEL	WALL PANEL	18"	96"		MAIN BEDROOM
2	LEATHER PANEL	WALL PANEL	40"	17"		MAIN BEDROOM
2	LEATHER PANEL	WALL PANEL	40"	79"		MAIN BEDROOM

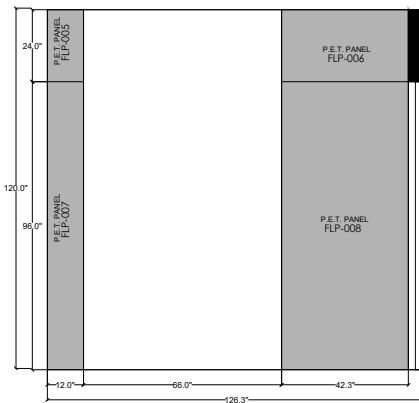

5 MAIN BEDROOM ELEVATION C

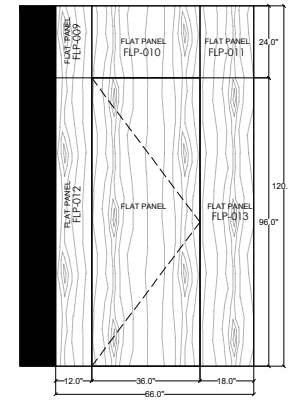

6 MAIN BEDROOM ELEVATION D

Enterprise Logo

Project Name  
 RABEL- Master Bedroom

Drawing  
 Master Bedroom - WALL PANELS

Drawing Number  
 EC-276-MBR-001

Drawing Code  
 R1

Description

Date  
 2025-12-17

Drafter  
 María Abuela

Approved by  
 M. Fernanda P.

Location  
 Main Bedroom

Material	Finish	Cabinets	Revision	Drafter	Description	Date	Drawing Number
Plywood	Walnut veneer						
Fluted panel	Lacquered black						
MDF	Leather panel						

